


1 SECOND FLOOR PLAN

Scale: 1/4" = 1'-0"

NOTE: EXTERIOR WALL FRAMING TO BE 2x6 STUDS @ 2'-0" O.C. TYPICAL, UNLESS NOTED OTHERWISE.
 NOTE: ALL DIMENSIONS ARE SHOWN TO FACE OF STUD.

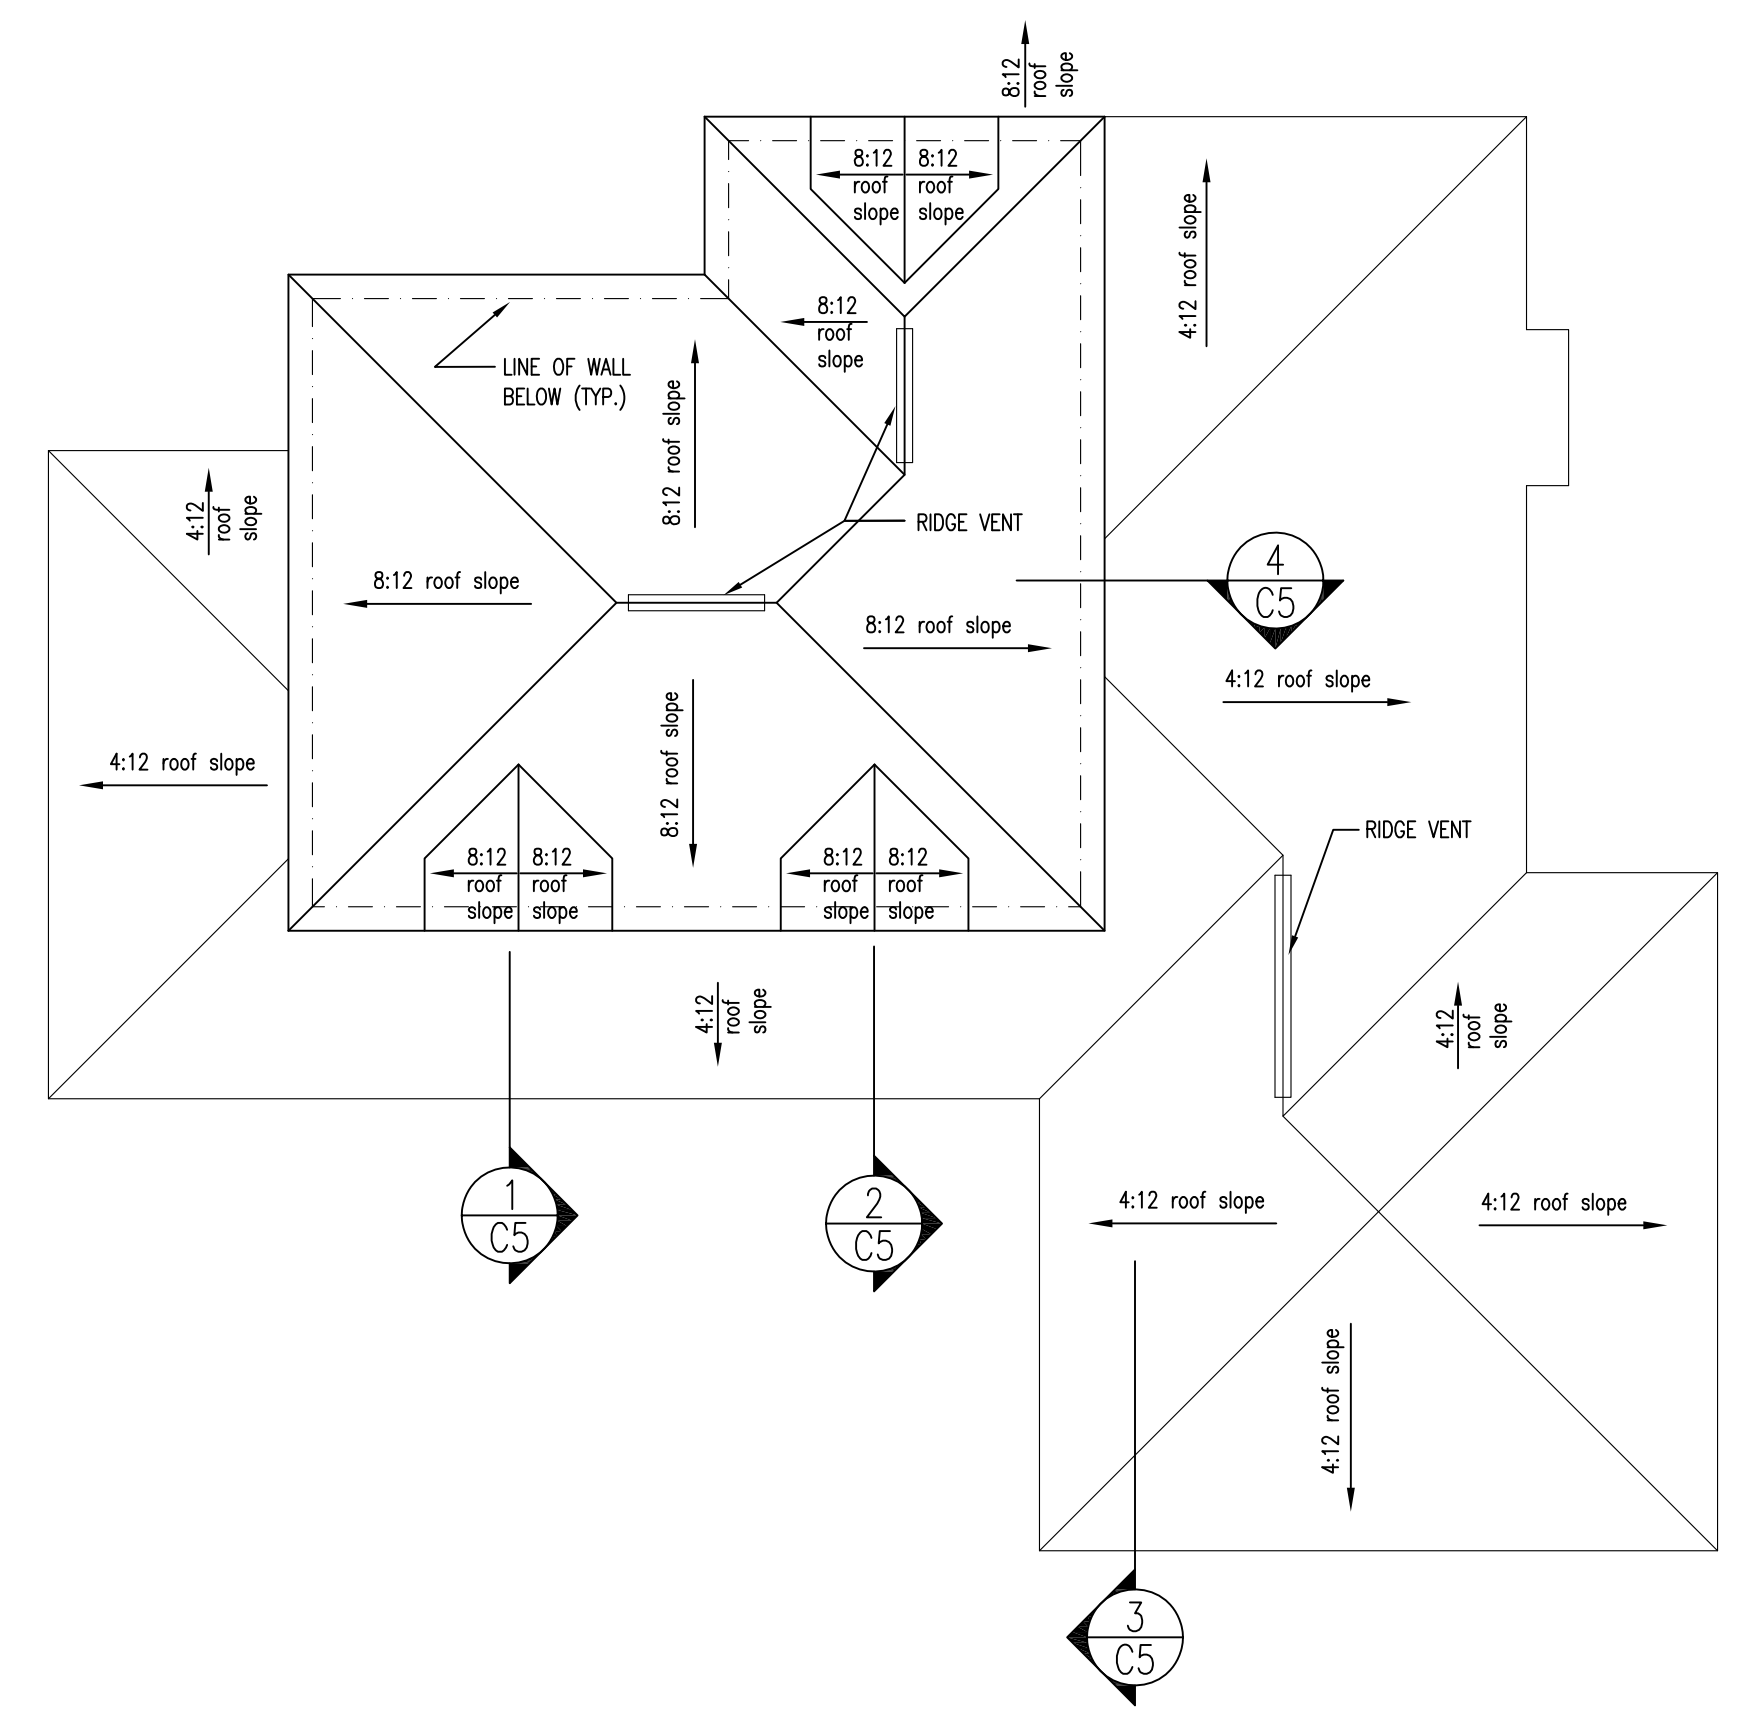

2 ROOF PLAN


Scale: 1/8" = 1'-0"

LEGEND		NOTES	
[Symbol]	CONCRETE WALL	[Symbol]	2x6 EXTERIOR FRAMING TYPICAL
[Symbol]	2x4 STUD WALL	[Symbol]	2x4 INTERIOR FRAMING UNLESS NOTED OTHERWISE
[Symbol]	2x6 STUD WALL	[Symbol]	DIMENSIONS ARE TO FACE OF FRAMING
[Symbol]	INTERIOR LOAD BEARING STUD WALL	[Symbol]	INTERIOR LOAD BEARING WALLS SHALL BE 2x6 @ 24" O.C OR 2x4 @ 16" O.C.
[Symbol]	HEADER OR BEAM		

BATHROOM ACCESSORIES	
mc	MEDICINE CABINET
tp	TOILET PAPER HOLDER
tb	TOWEL BAR
rh	ROBE HOOK

PROJECT TITLE

UNIT C1 (Slab on Grade)
 Mount Tabor Meadows
 Blacksburg, Virginia

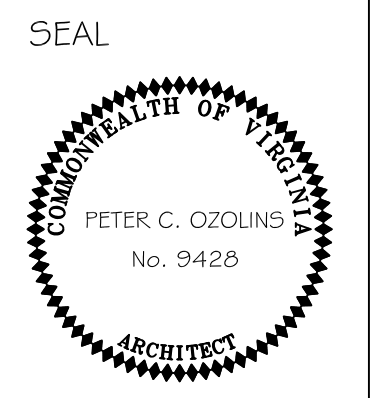

COMM. NO: 0614R
 DATE: 28 APR 2008
 REVISION:

SHEET NO.
 UNIT C1
 (slab on grade)

C4